



ACCESSIBILITY PLAN 1:50


1:50

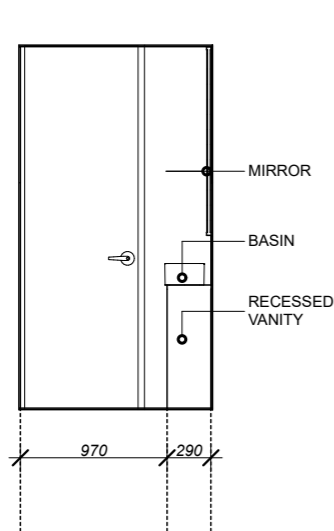


WC 1 1:50

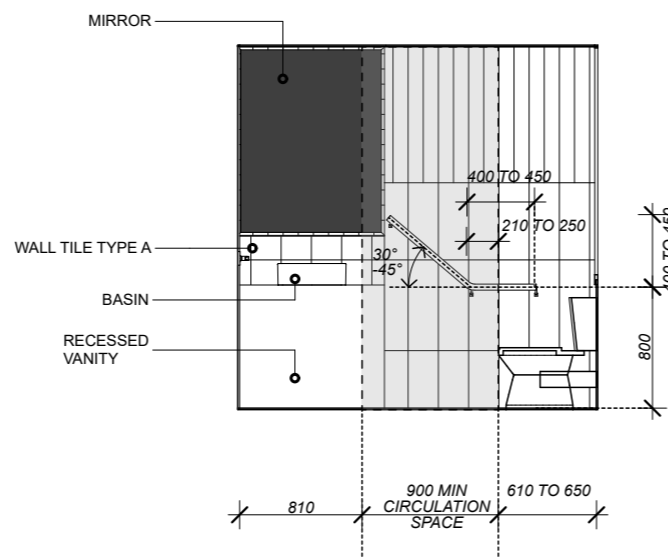


WC 2 1:50

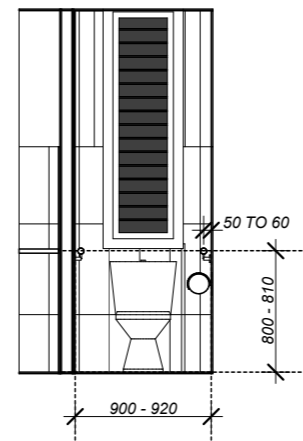


WC 3 1:50

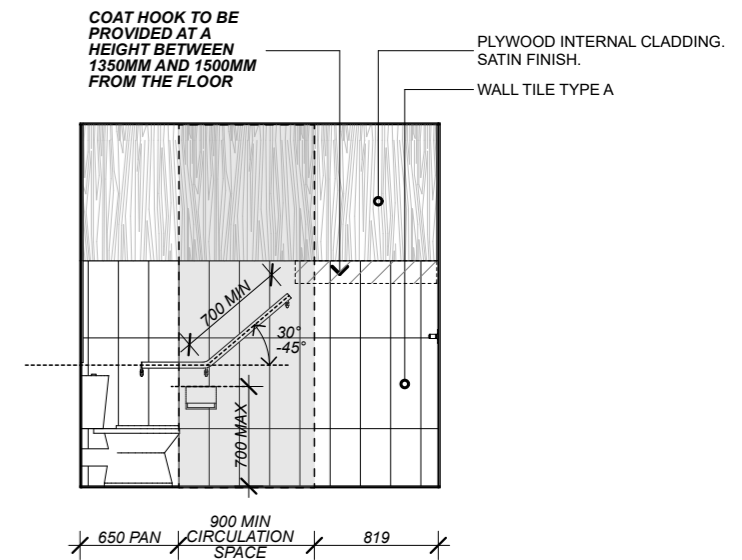


WC 4 1:50

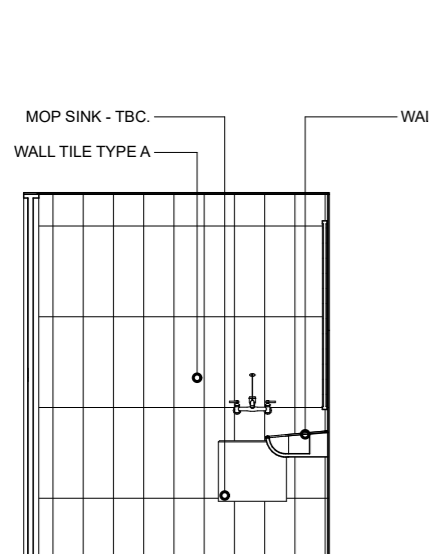


PWD 1 1:50

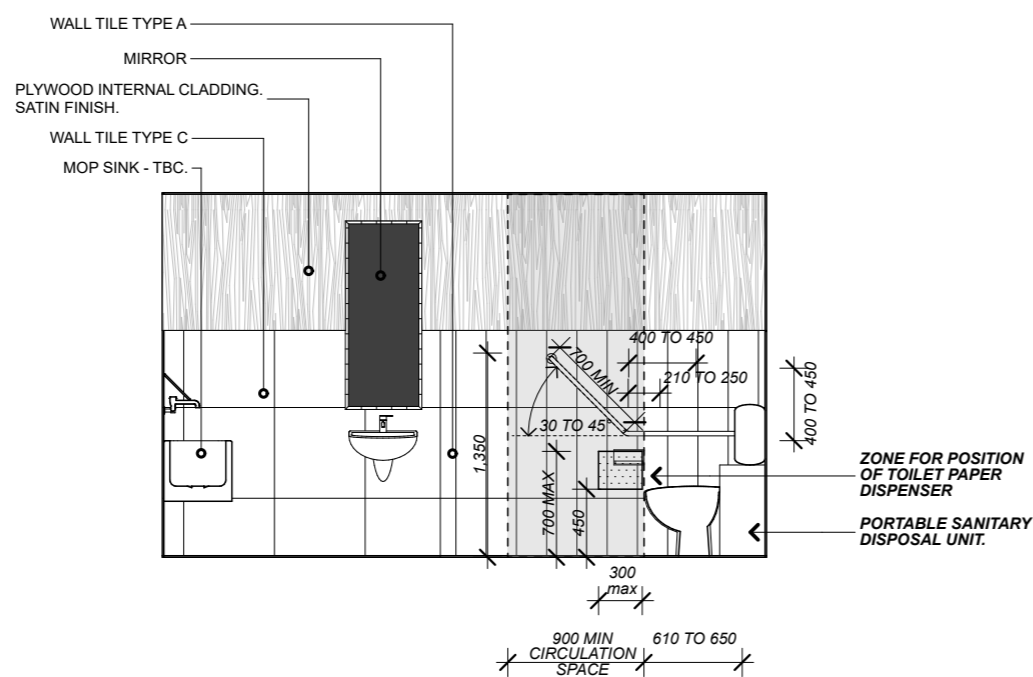

PWD 2 1:50

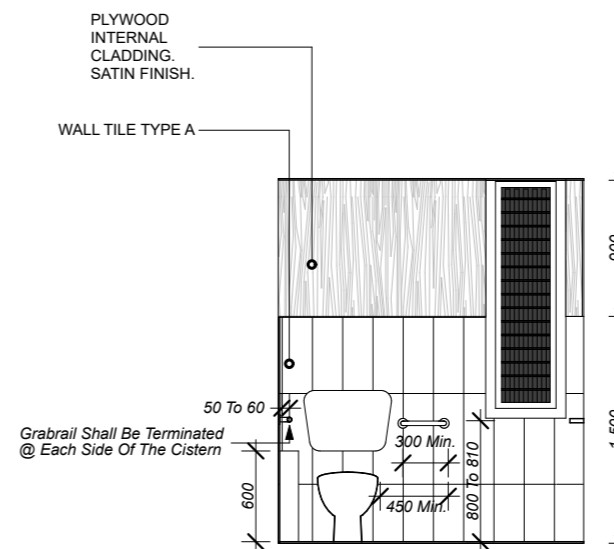


PWD 3 1:50

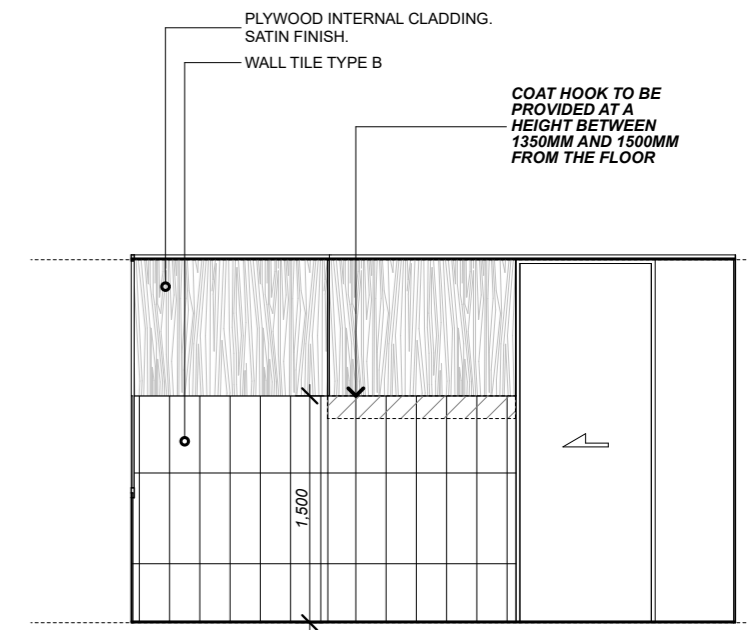


PWD 4 1:50




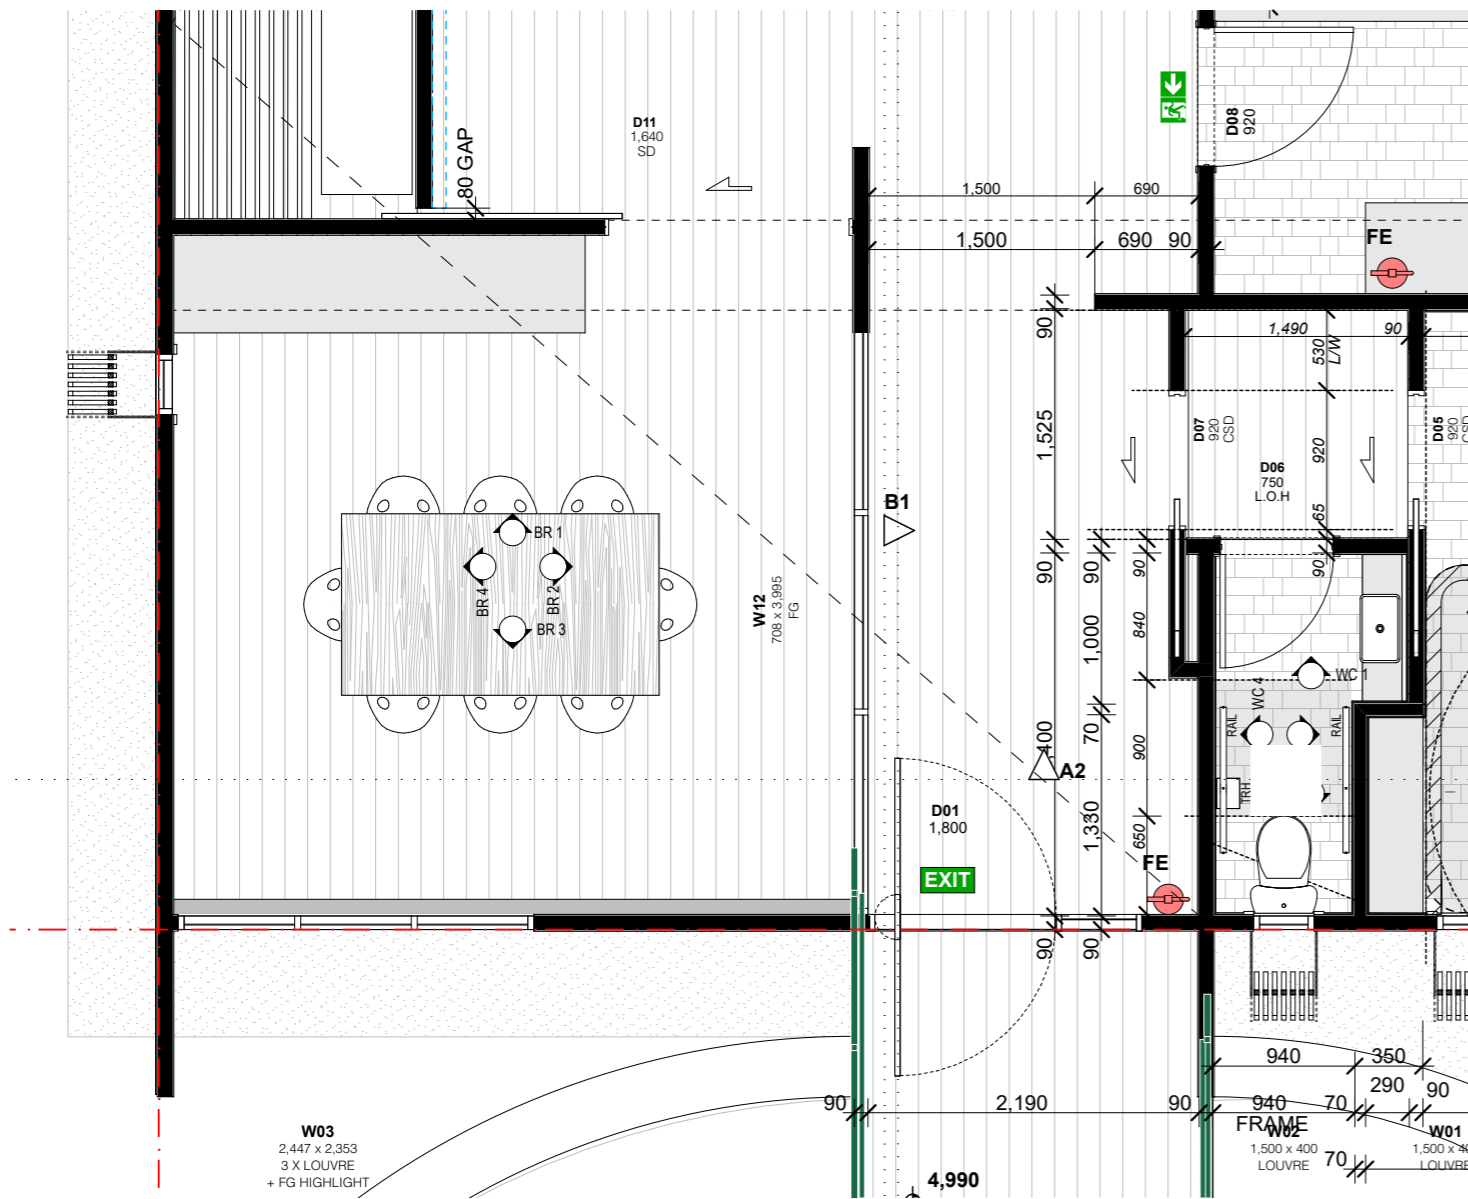


**BOARD ROOM FLOOR PLAN** 1:50

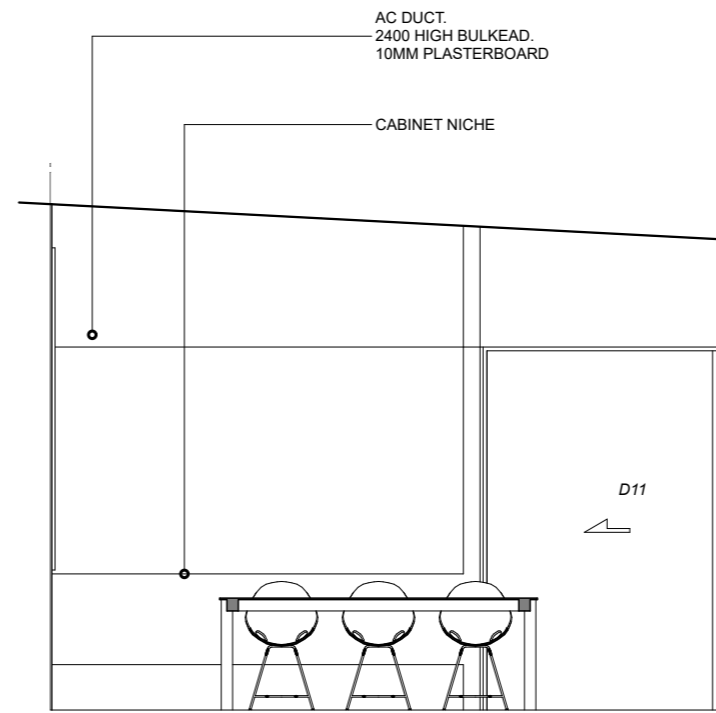


**BOARD ROOM 1** 1:50

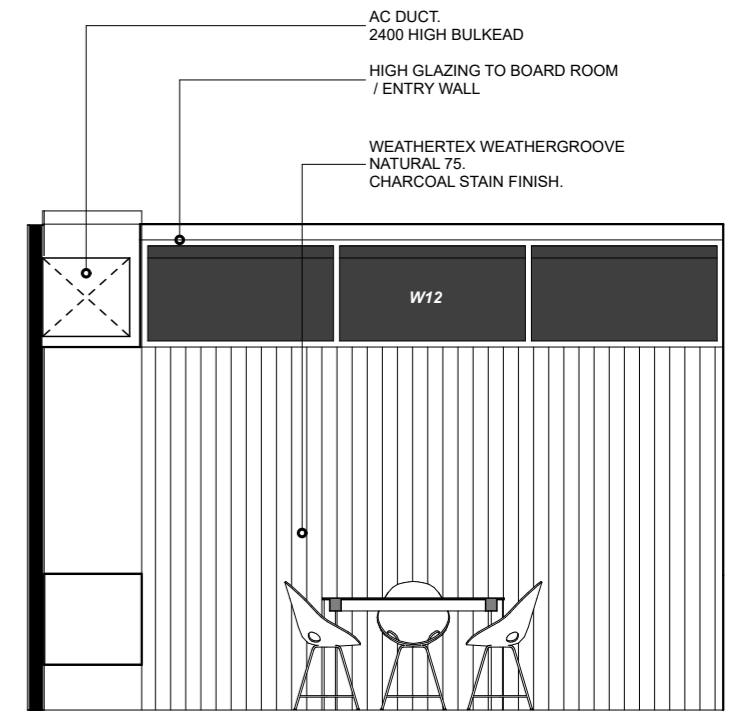

**BOARD ROOM 2** 1:50

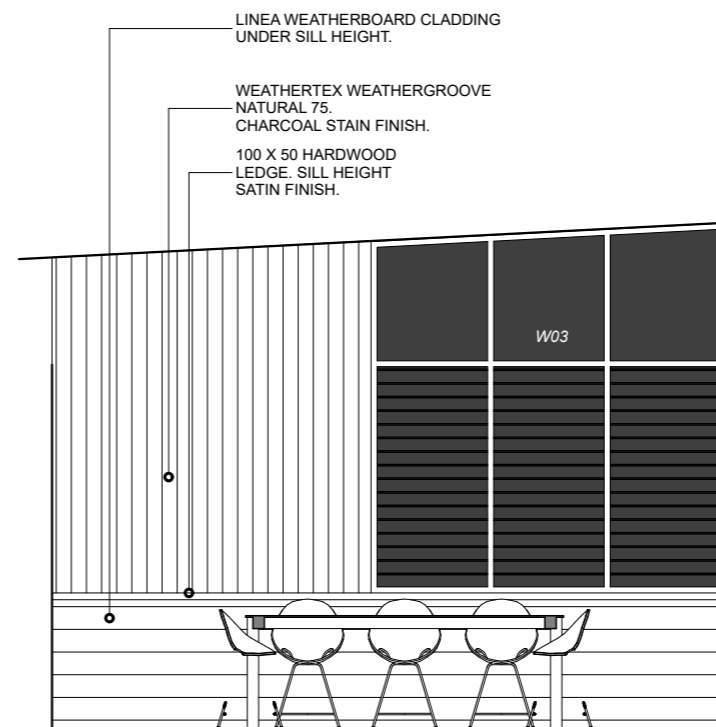

**BOARD ROOM 3** 1:50

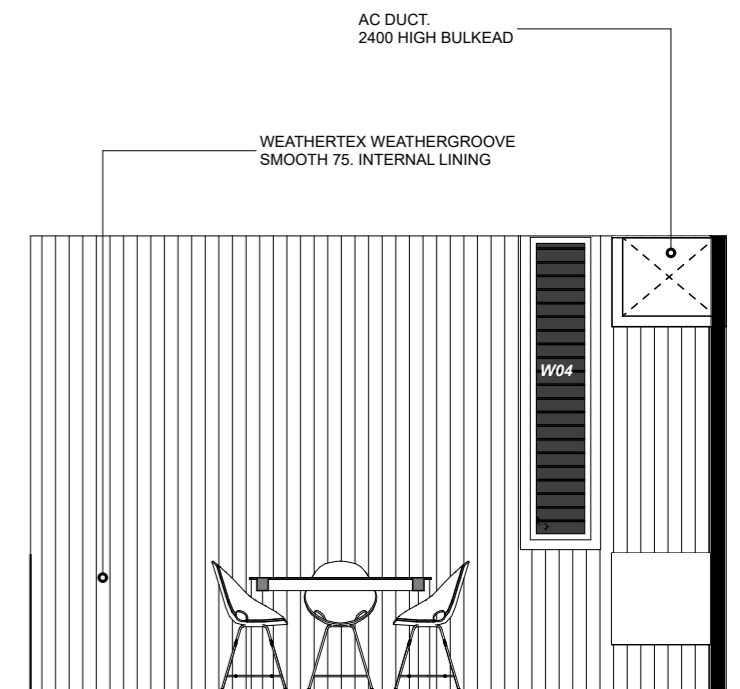

**BOARD ROOM 4** 1:50

